




MMARSHAL 2:41:26 PM pw:\pwhdruscen01\HDR-US\_Central\_01\Documents\6065\10120232\6.0.0\_CAD\_BIM\6.2\_WIP\Central Miner\Design\Drawings\Cross\_Sections.dgn

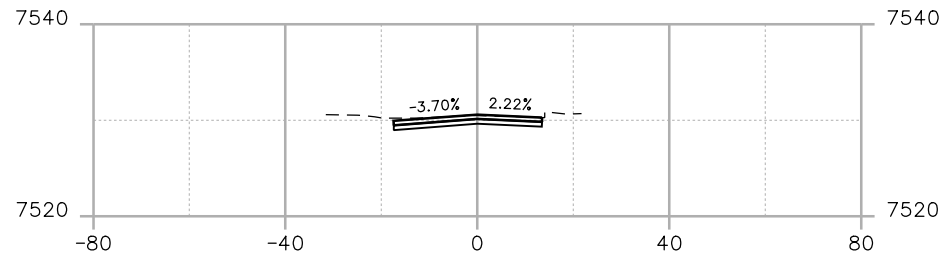


STA. 51+76

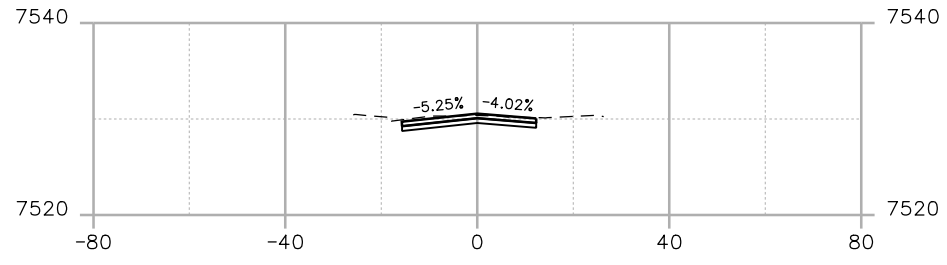

STA. 51+60

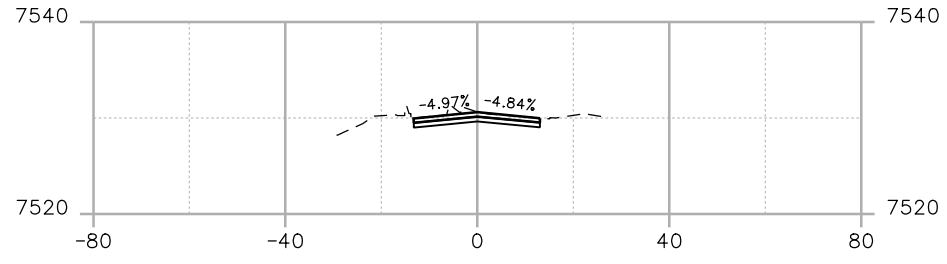


STA. 51+40

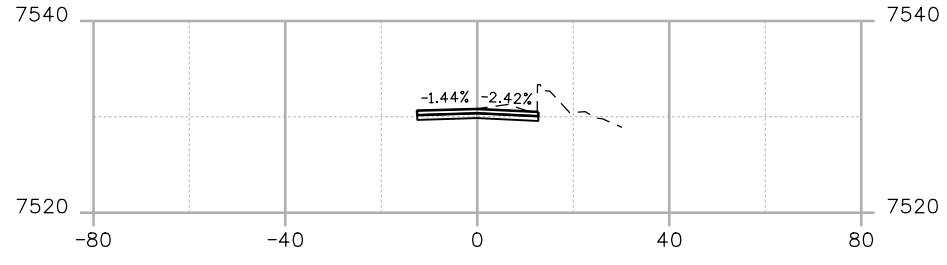

STA. 51+23

Print Date: 8/29/2018  
 File Name: Cross Sections.dgn  
 Horiz. Scale: 1:40      Vert. Scale:



1670 BROADWAY, SUITE 3400    DENVER, COLORADO 80202  
 Phone: 303-764-1520      Fax: 303-860-7139

Sheet Revisions		
Date:	Comments	Init.









**City of Idaho Springs**  
**Department of Public Works**  
 1711 Miner Street  
 Idaho Springs, CO 80452  
 Phone: 303-567-4421    FAX: 303-567-4955


<b>As Constructed</b>
No Revisions:
Revised:
Void:

<b>CENTRAL MINER STREET CROSS SECTIONS</b>	
Designer: M. ASKHAM	Structure Numbers
Detailer: M. ASKHAM	
Sheet Subset: XSECTION	Subset Sheets: 01 of 09

<b>Project No./Code</b>
Sheet Number <b>100</b>

MMARSHAL 2:41:32 PM pw:\pwhd\scen01\HDR\_US\_Central\_01\Documents\6065\10120232\6.0\_CAD\_BIM\_6.2\_WIP\_Central Miner\Design\Drawings\Cross\_Sections\Cross\_Sections.dgn

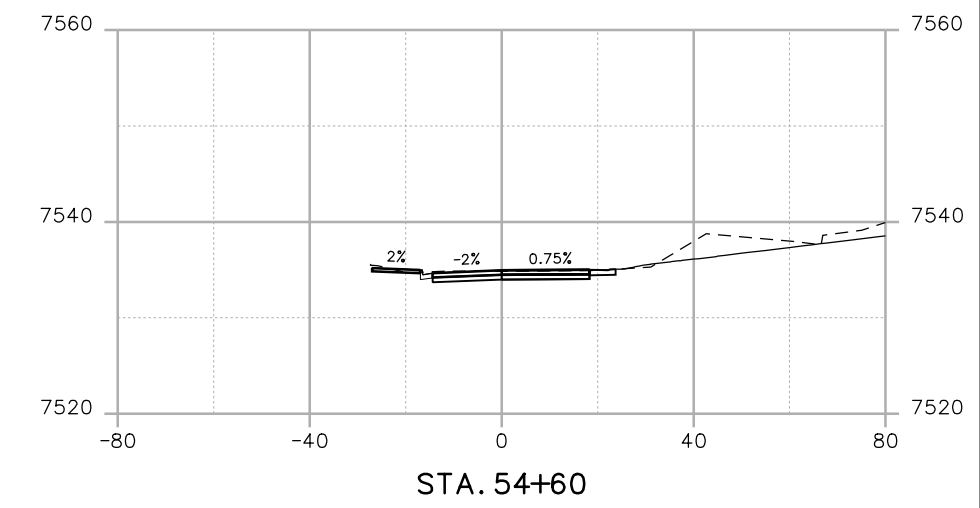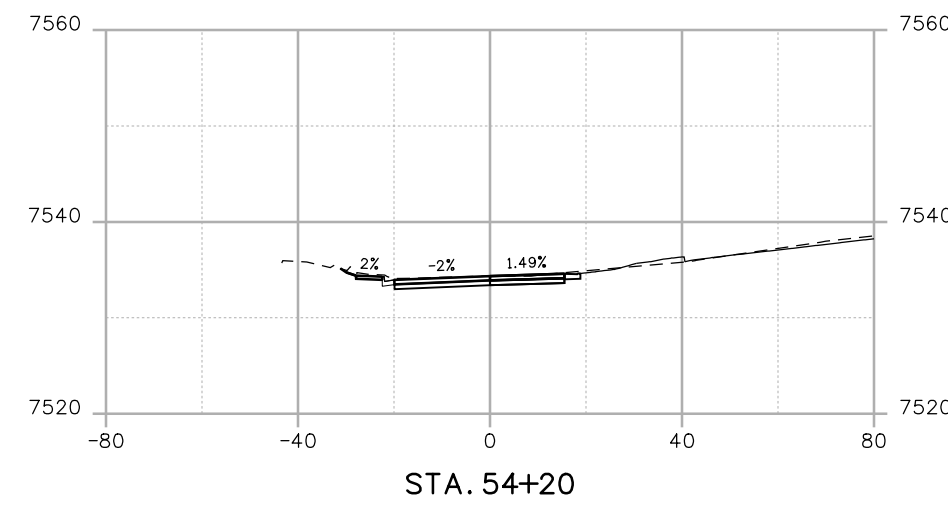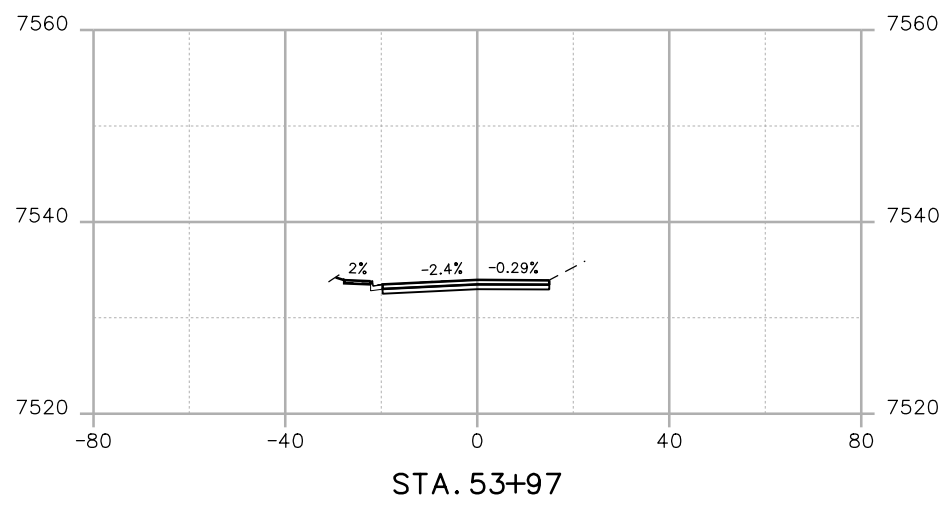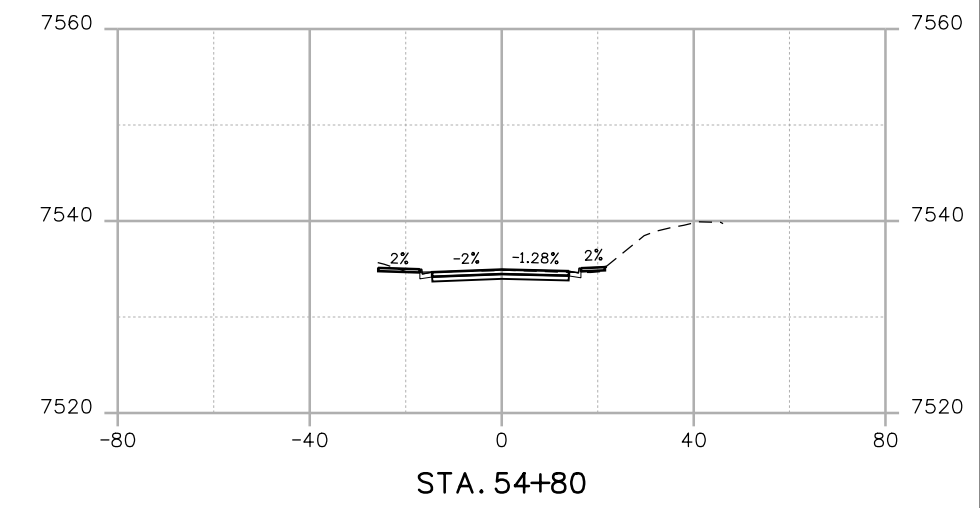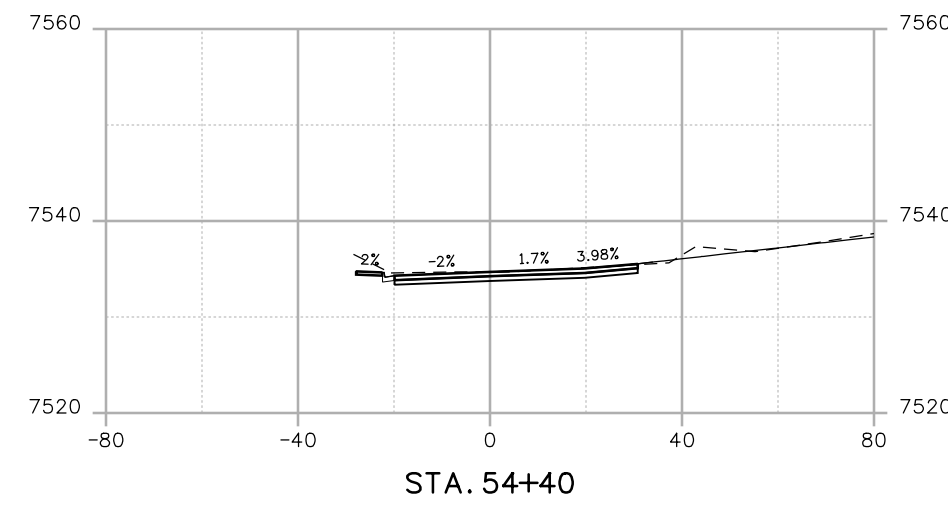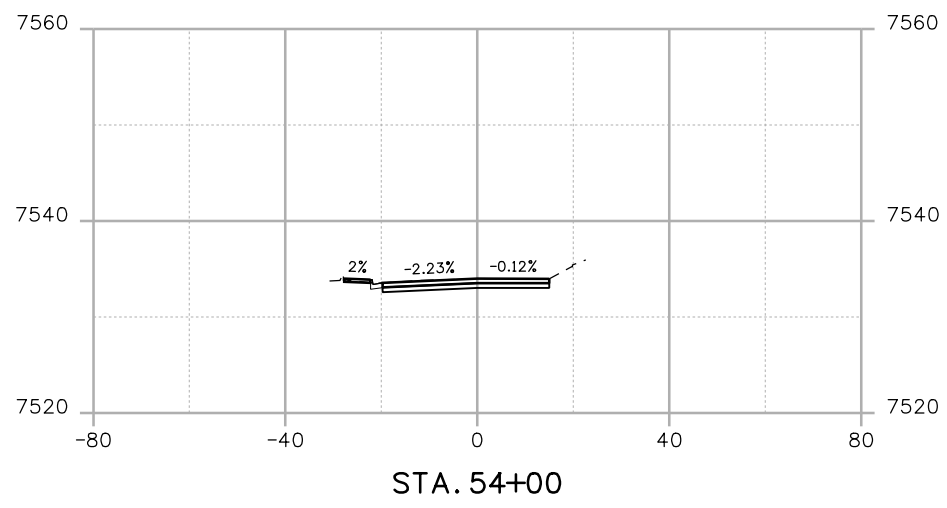

Print Date: 8/29/2018  
 File Name: Cross Sections.dgn  
 Horiz. Scale: 1:40      Vert. Scale:  
 1670 BROADWAY, SUITE 3400    DENVER, COLORADO 80202  
 Phone: 303-764-1520      Fax: 303-860-7139

Sheet Revisions		
Date:	Comments	Init.









**City of Idaho Springs**  
**Department of Public Works**  
 1711 Miner Street  
 Idaho Springs, CO 80452  
 Phone: 303-567-4421    FAX: 303-567-4955


<b>As Constructed</b>
No Revisions:
Revised:
Void:

<b>CENTRAL MINER STREET CROSS SECTIONS</b>			
Designer:	M. ASKHAM	Structure	
Detailer:	M. ASKHAM	Numbers	
Sheet Subset:	XSECTION	Subset Sheets:	01 of 09

<b>Project No./Code</b>
Sheet Number <b>101</b>

M:\ARSHAL 2-4-11-33 PM pw:\pwhd\scen01\HDR\_US\_Central\01\Documents\6065\10120232\6.0\_CAD\_BIM\6.2\_WIP\Cross Sections\Cross Sections.dgn

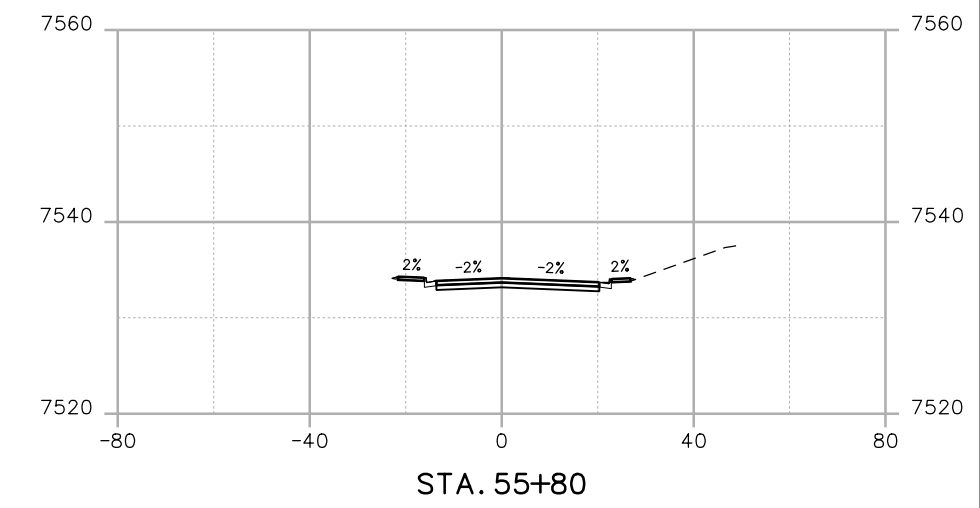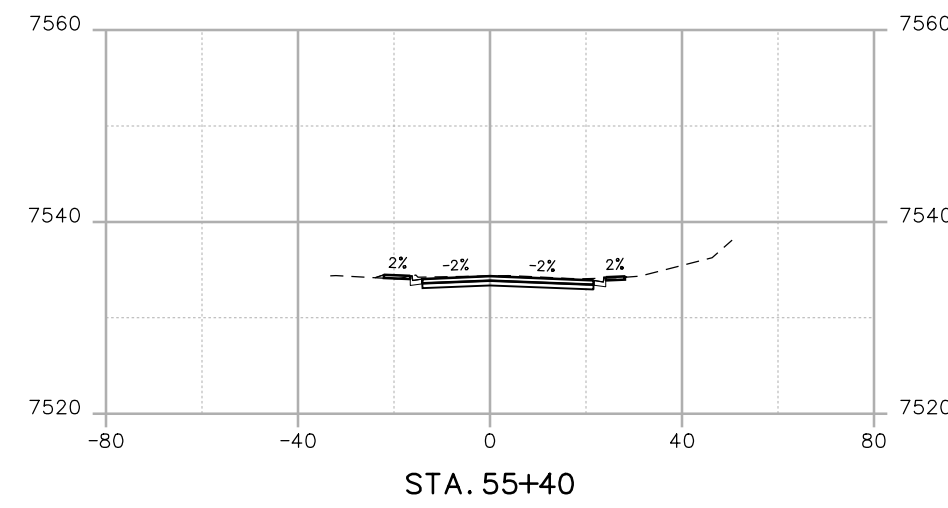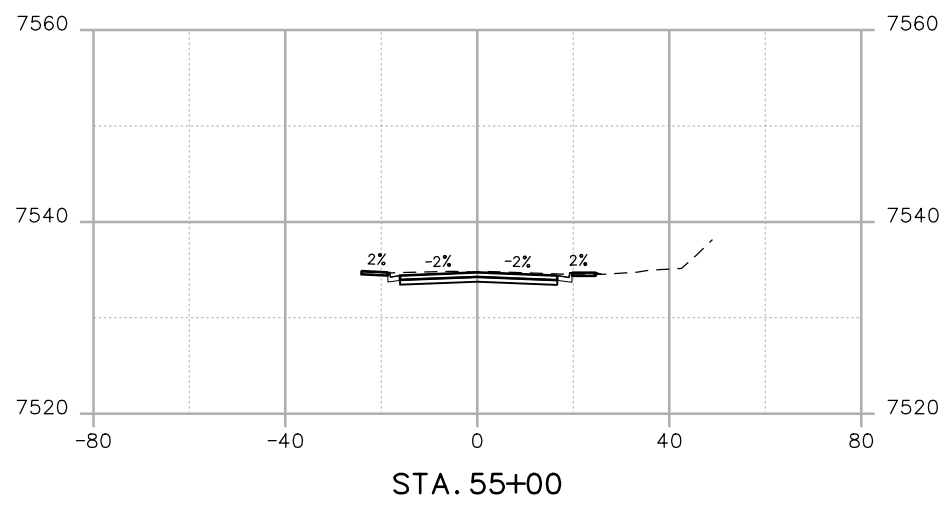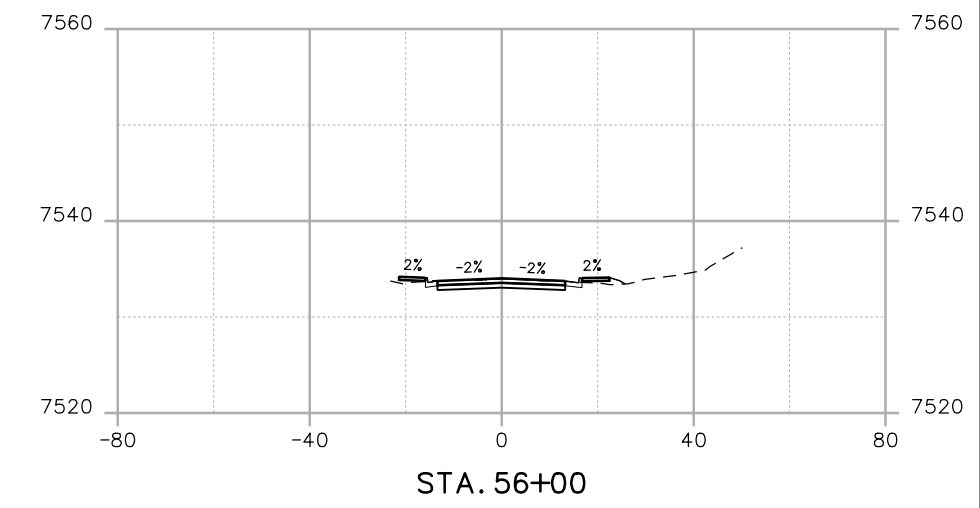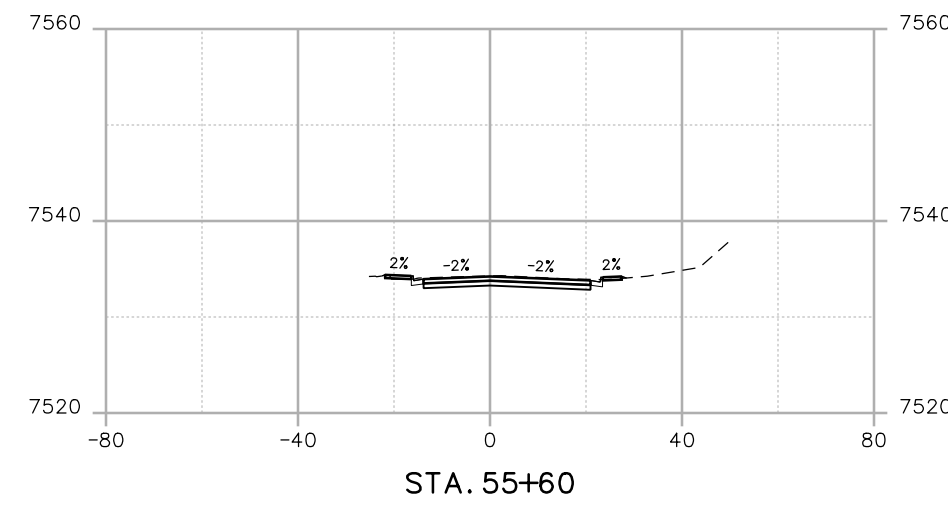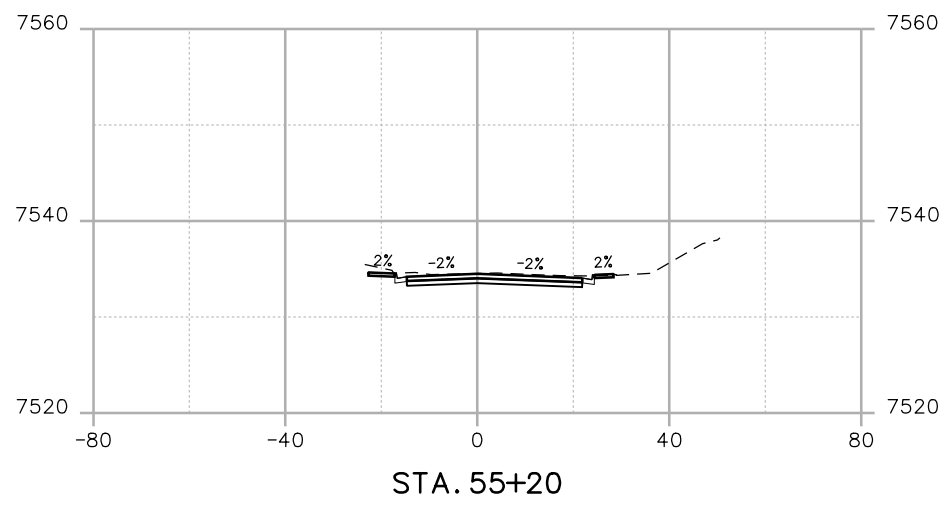

Print Date: 8/29/2018  
 File Name: Cross Sections.dgn  
 Horiz. Scale: 1:40      Vert. Scale:  
 1670 BROADWAY, SUITE 3400    DENVER, COLORADO 80202  
 Phone: 303-764-1520      Fax: 303-860-7139

Sheet Revisions		
Date:	Comments	Init.




**City of Idaho Springs**  
**Department of Public Works**  
 1711 Miner Street  
 Idaho Springs, CO 80452  
 Phone: 303-567-4421    FAX: 303-567-4955

<b>As Constructed</b>
No Revisions:
Revised:
Void:


<b>CENTRAL MINER STREET CROSS SECTIONS</b>	
Designer: M. ASKHAM	Structure Numbers
Detailer: M. ASKHAM	
Sheet Subset: XSECTION	Subset Sheets: 01 of 09

<b>Project No./Code</b>
Sheet Number <b>102</b>


MMARSHAL 2:41:34 PM pw:\pwhrusen01\HDR\_US\_Central\_01\Documents\6065\10120232\6.0\_CAD\_BIM\6.2\_WIP\_Central Miner\Design\Drawings\Cross Sections\Cross Sections.dgn

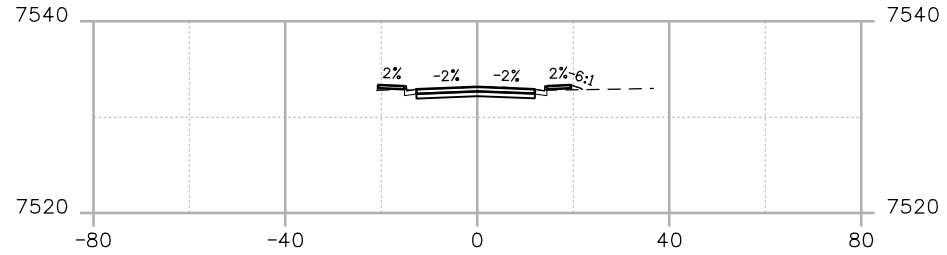


STA. 56+60

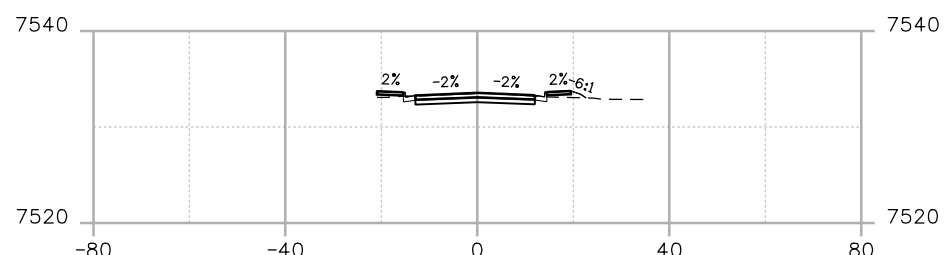


STA. 56+40

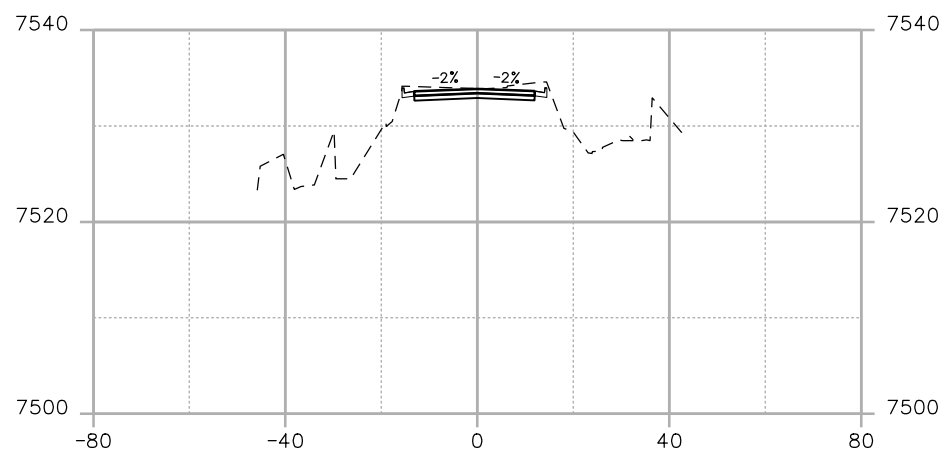


STA. 56+20

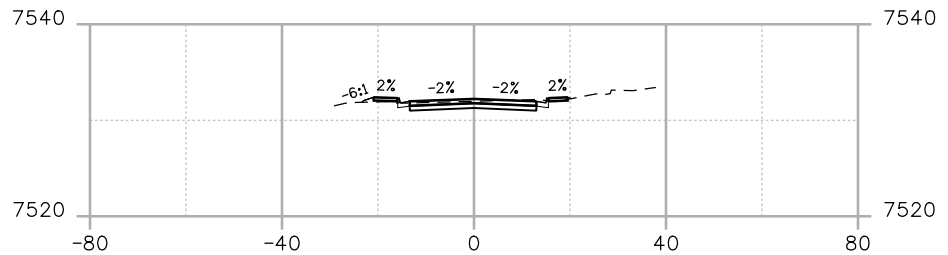


STA. 57+40

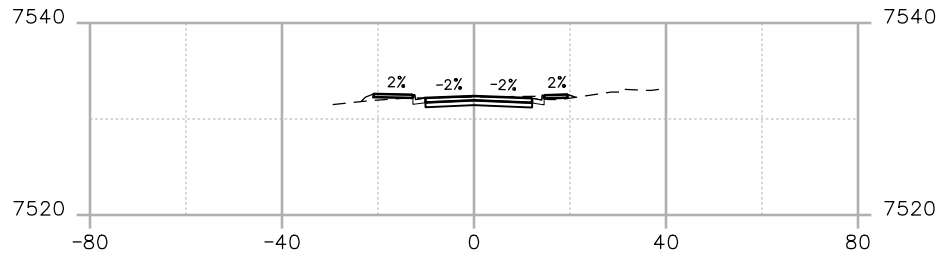


STA. 57+20

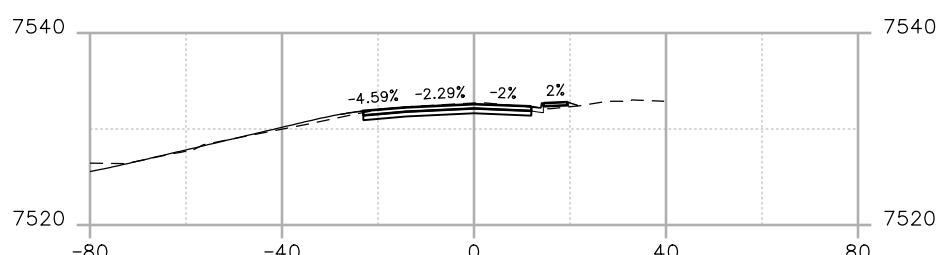


STA. 57+00

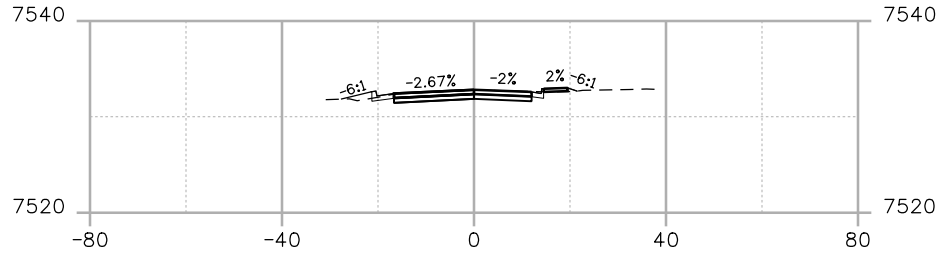


STA. 56+80

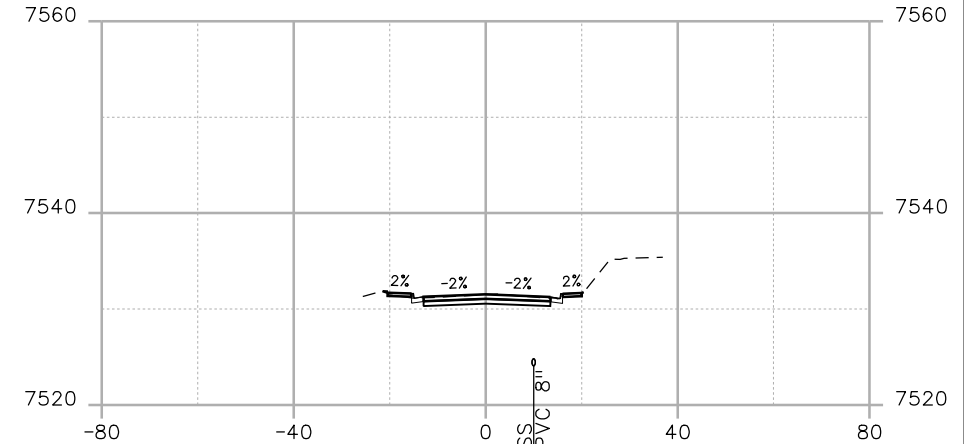


STA. 58+00

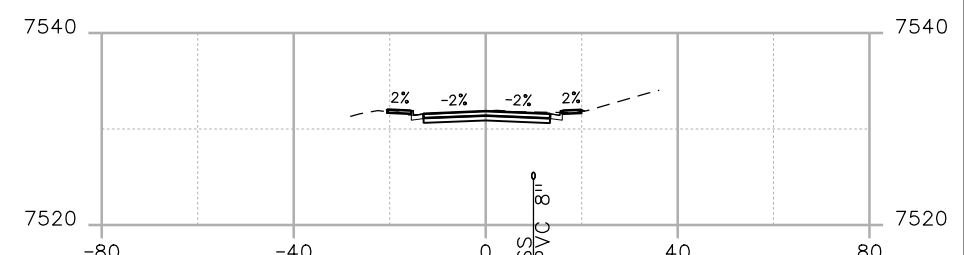

STA. 57+80

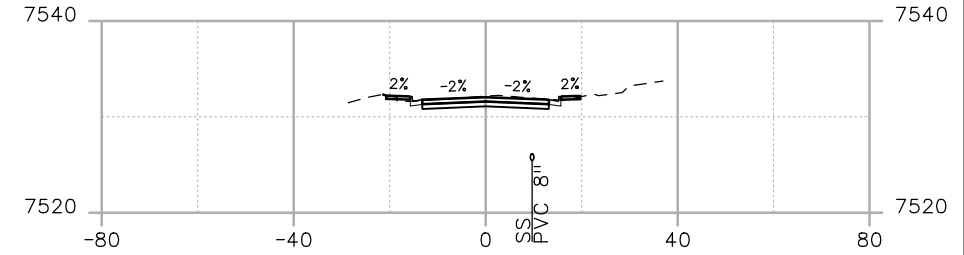

STA. 57+60

Print Date: 8/29/2018  
 File Name: Cross Sections.dgn  
 Horiz. Scale: 1:40      Vert. Scale:  
 1670 BROADWAY, SUITE 3400    DENVER, COLORADO 80202  
 Phone: 303-764-1520      Fax: 303-860-7139

Sheet Revisions		
Date:	Comments	Init.




**City of Idaho Springs**  
 Department of Public Works  
 1711 Miner Street  
 Idaho Springs, CO 80452  
 Phone: 303-567-4421    FAX: 303-567-4955

**As Constructed**  
 No Revisions:  
 Revised:  
 Void:


CENTRAL MINER STREET CROSS SECTIONS			
Designer:	M. ASKHAM	Structure Numbers	
Detailer:	M. ASKHAM	Subset Sheets:	01 of 09
Sheet Subset:	XSECTION		

Project No./Code  
 Sheet Number **103**


M:\ARSHAL 2-4-11:35 PM pw:\pwhd\scen01\HDR\_US\_Central\_01\Documents\6065\10120232\6.0\_CAD\_BIM\6.2\_WIP\_Central Miner\Drawings\Cross Sections\Cross Sections.dgn

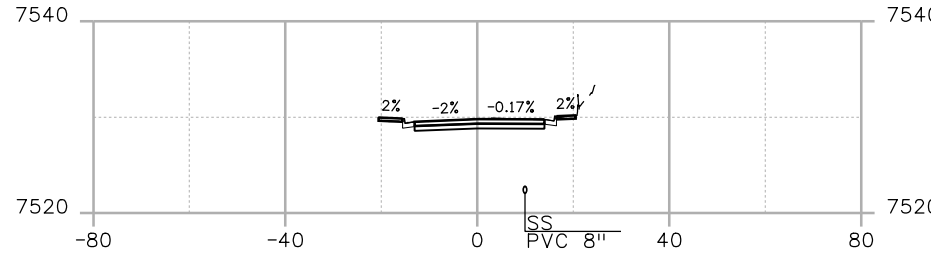


STA. 58+60

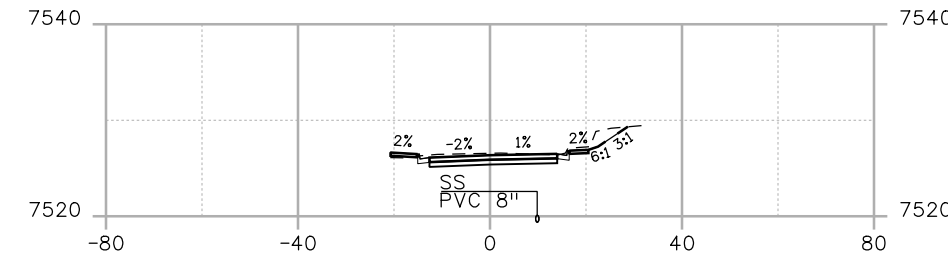


STA. 59+40

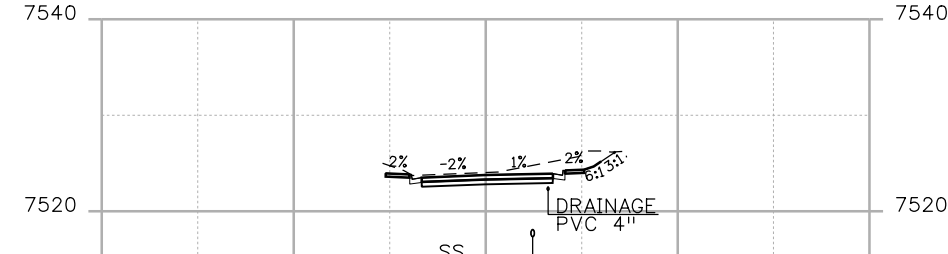


STA. 60+00

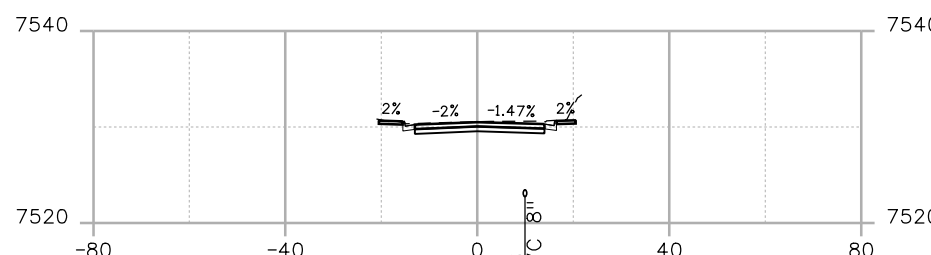


STA. 58+40

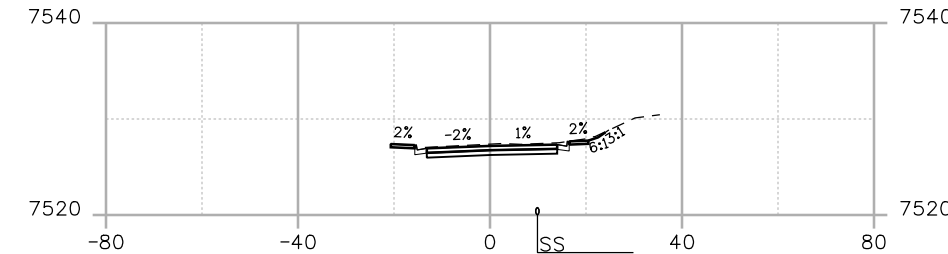


STA. 59+20

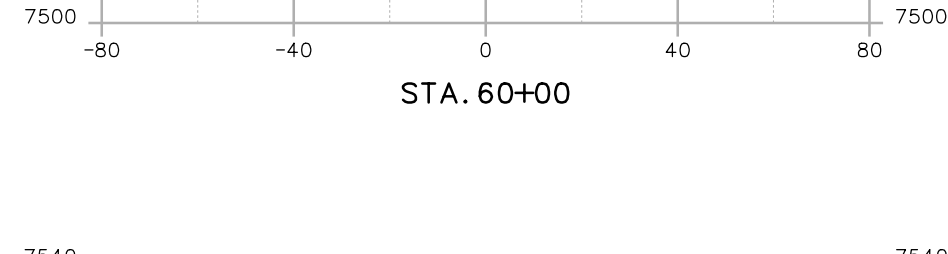


STA. 59+80

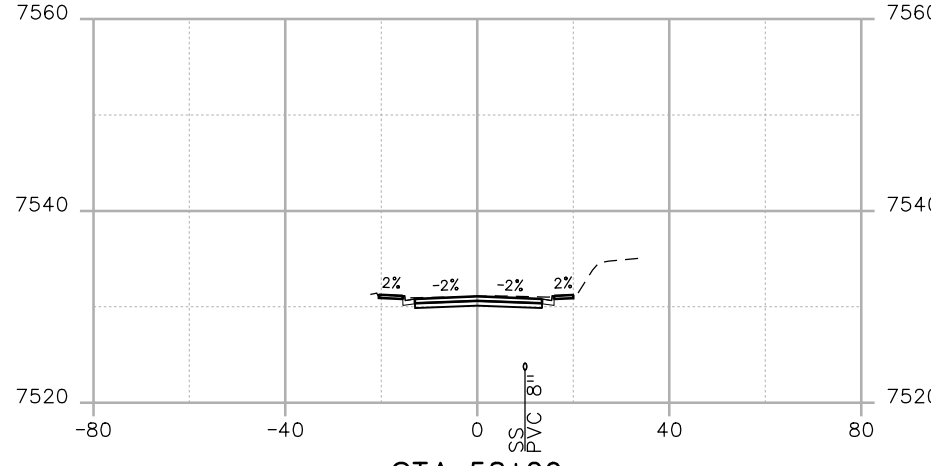


STA. 58+20

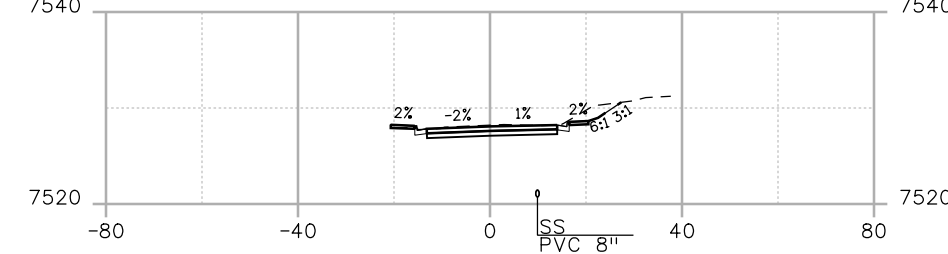


STA. 59+00

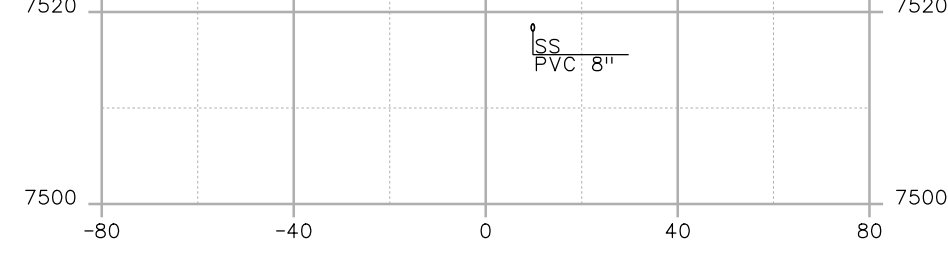

STA. 59+60

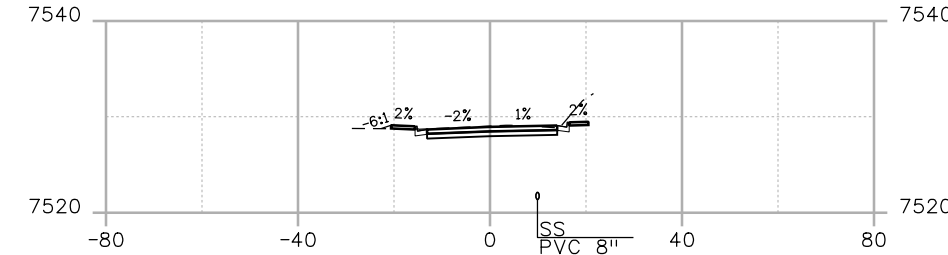

STA. 58+80

Print Date: 8/29/2018  
 File Name: Cross Sections.dgn  
 Horiz. Scale: 1:40      Vert. Scale:  

 1670 BROADWAY, SUITE 3400    DENVER, COLORADO 80202  
 Phone: 303-764-1520      Fax: 303-860-7139

Sheet Revisions		
Date:	Comments	Init.









**City of Idaho Springs**  
**Department of Public Works**  
 1711 Miner Street  
 Idaho Springs, CO 80452  
 Phone: 303-567-4421    FAX: 303-567-4955

**As Constructed**  
 No Revisions:  
 Revised:  
 Void:

CENTRAL MINER STREET CROSS SECTIONS			
Designer:	M. ASKHAM	Structure Numbers	
Detailer:	M. ASKHAM	Subset Sheets:	01 of 09
Sheet Subset:	XSECTION		

**Project No./Code**  
 Sheet Number **104**

M:\ARSHAL 2-2-11:38 PM pw:\pwhdruscen01\HDR\_US\_Central\_01\Documents\6065\10120232\6.0-CAD\_BIM\6.2-WIP\Central Miner\Design\Drawings\Cross Sections\Cross Sections.dgn

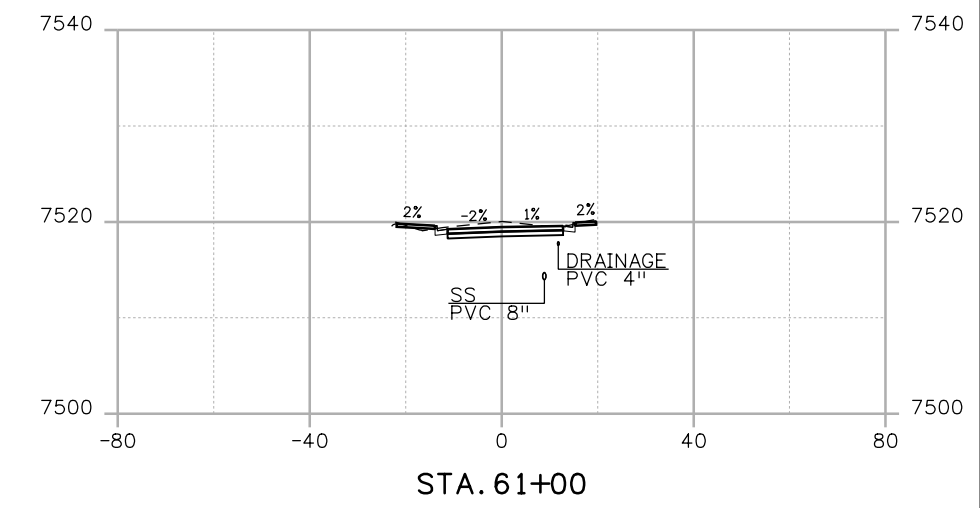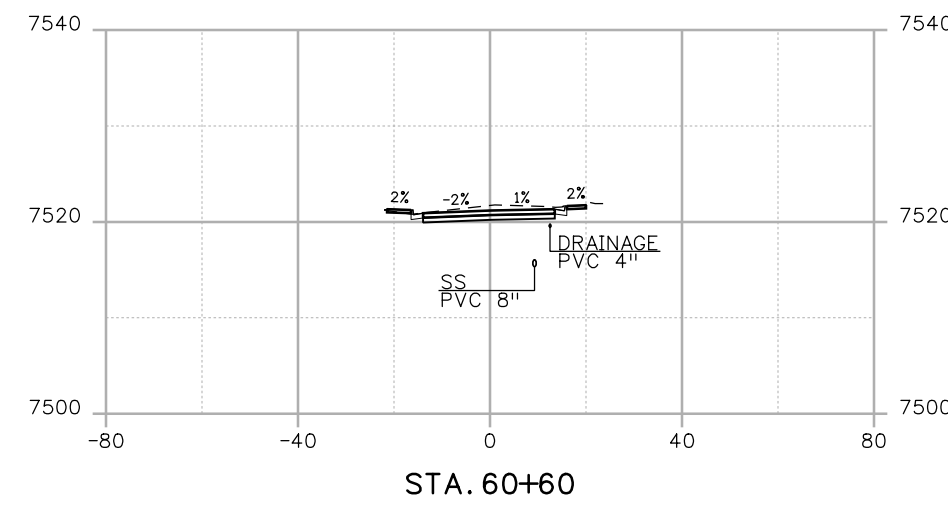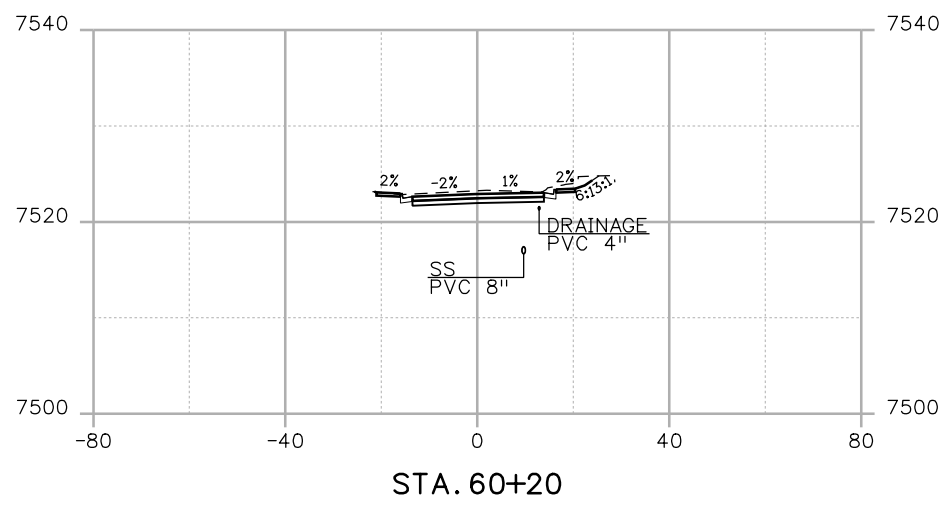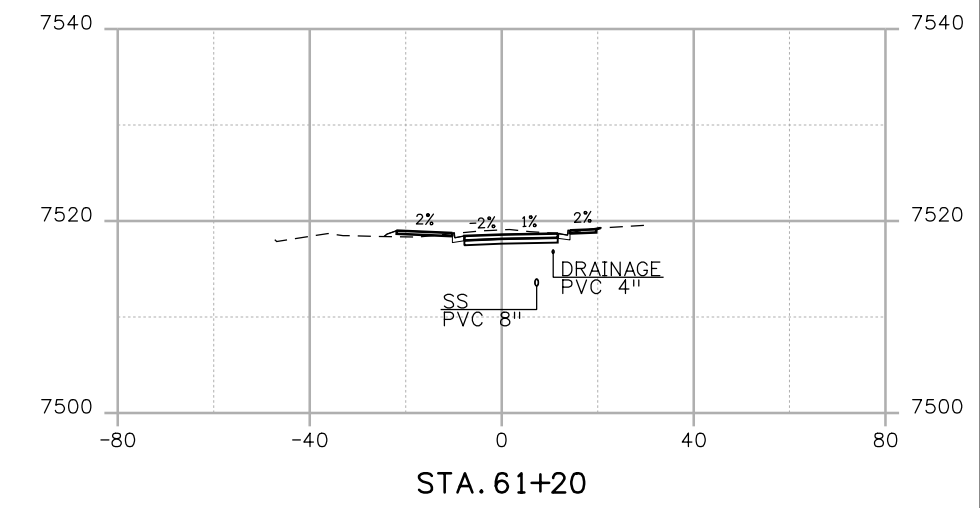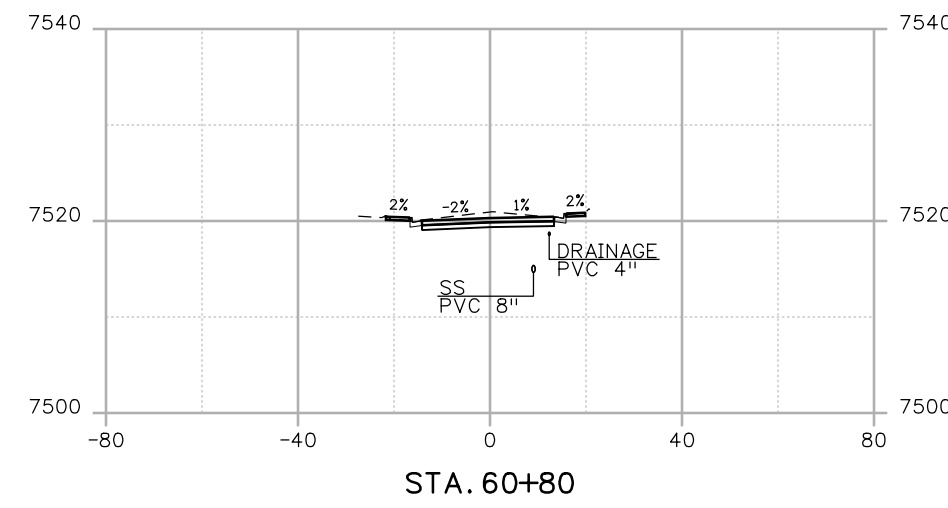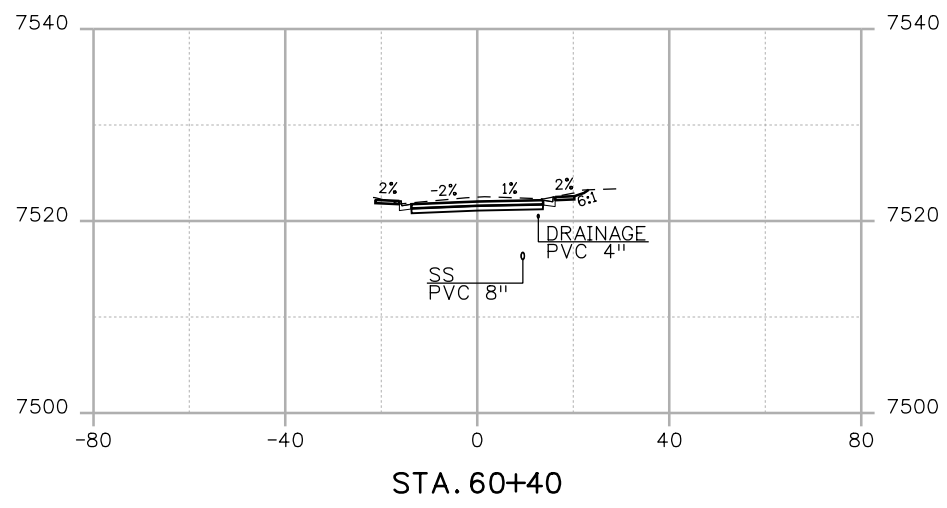

Print Date: 8/29/2018  
 File Name: Cross Sections.dgn  
 Horiz. Scale: 1:40      Vert. Scale:  
 1670 BROADWAY, SUITE 3400    DENVER, COLORADO 80202  
 Phone: 303-764-1520      Fax: 303-860-7139

Sheet Revisions		
Date:	Comments	Init.








**City of Idaho Springs**  
**Department of Public Works**  
 1711 Miner Street  
 Idaho Springs, CO 80452  
 Phone: 303-567-4421    FAX: 303-567-4955


<b>As Constructed</b>
No Revisions:
Revised:
Void:

<b>CENTRAL MINER STREET CROSS SECTIONS</b>	
Designer: M. ASKHAM	Structure Numbers
Detailer: M. ASKHAM	
Sheet Subset: XSECTION	Subset Sheets: 01 of 09

<b>Project No./Code</b>
Sheet Number <b>105</b>

M:\ARSHAL 2-2-11-41 PM pwr:\pwhruscen01\HDR\_US\_Central\_01\Documents\6065\10120232\6.0\_CAD\_BIM\6.2\_WIP\Central Miner\Design\Drawings\Cross\_Sections\Cross\_Sections.dgn

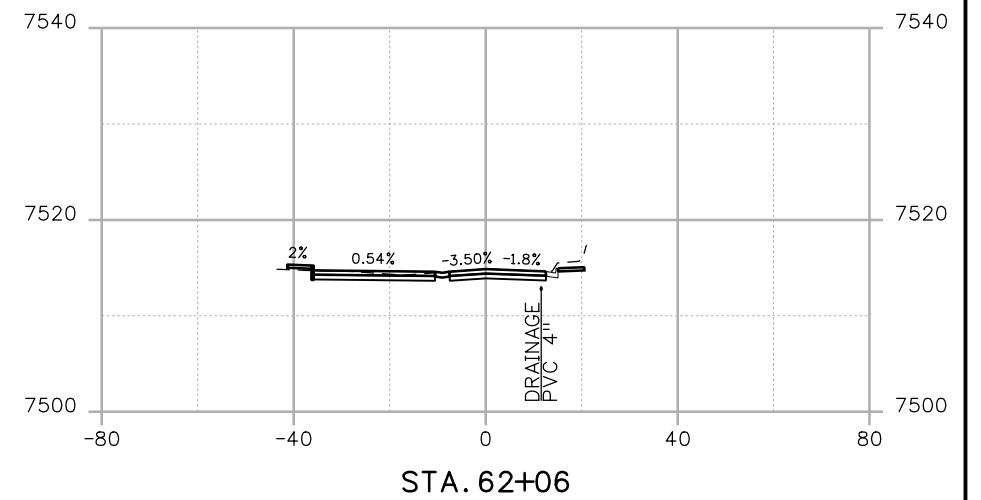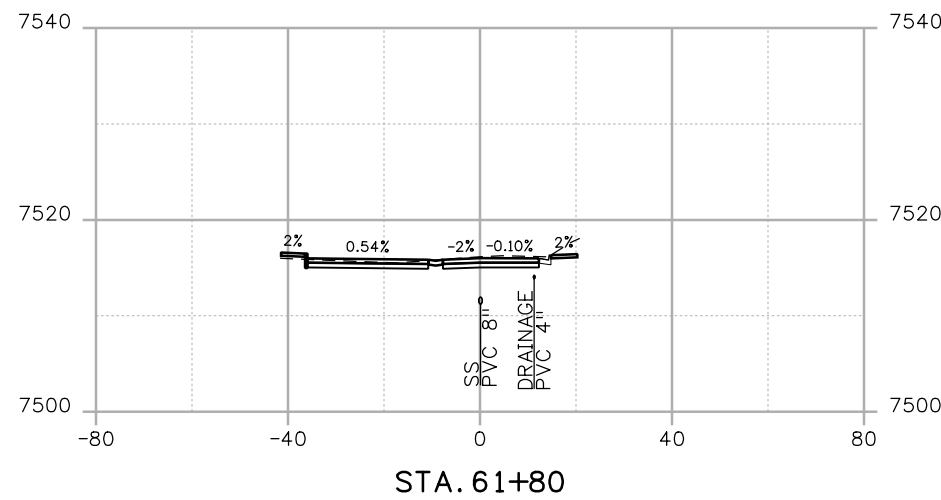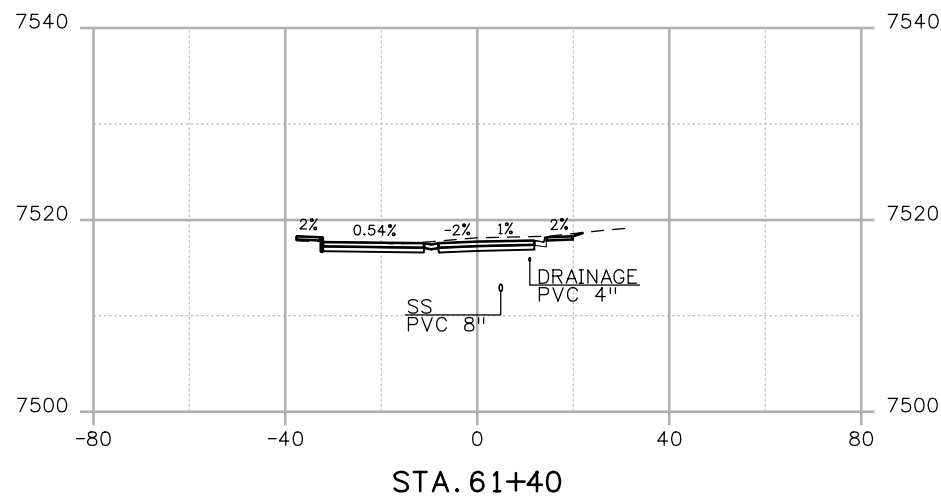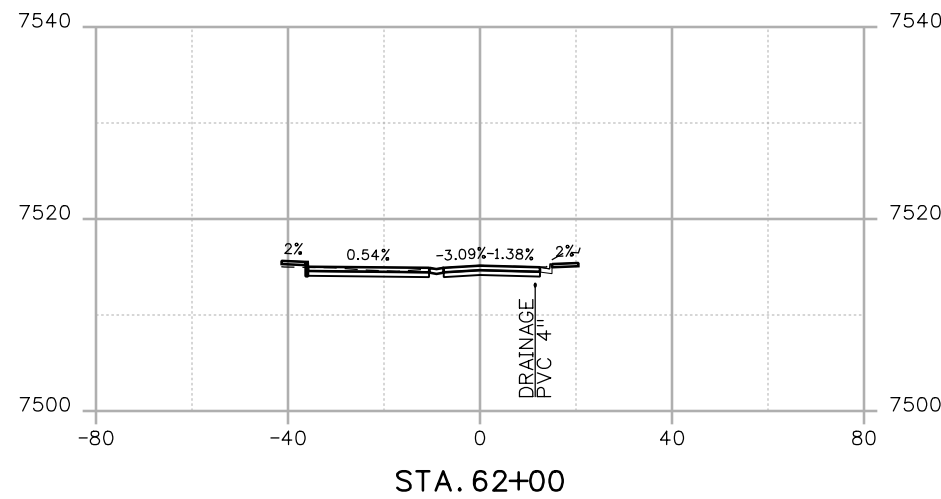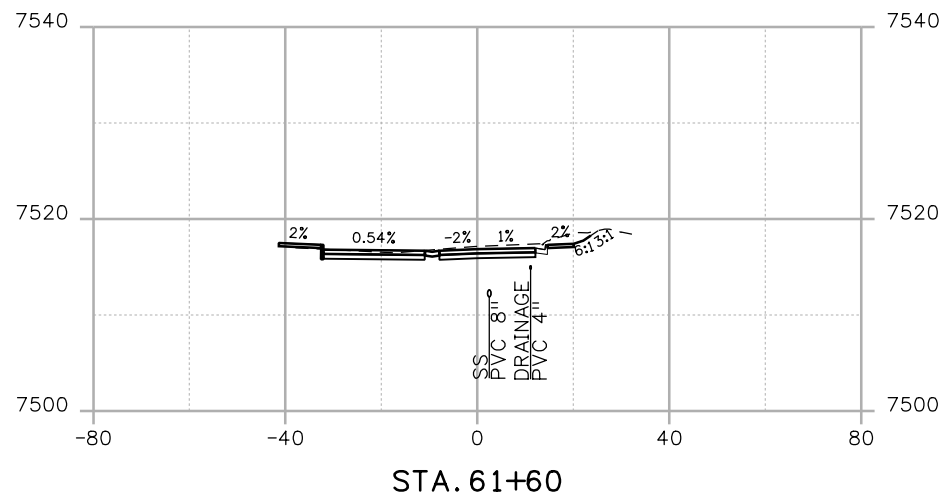

Print Date: 8/29/2018  
 File Name: Cross Sections.dgn  
 Horiz. Scale: 1:40      Vert. Scale:  
 1670 BROADWAY, SUITE 3400    DENVER, COLORADO 80202  
 Phone: 303-764-1520      Fax: 303-860-7139

Sheet Revisions		
Date:	Comments	Init.



**City of Idaho Springs**  
 Department of Public Works


1711 Miner Street  
 Idaho Springs, CO 80452  
 Phone: 303-567-4421    FAX: 303-567-4955

<b>As Constructed</b>
No Revisions:
Revised:
Void:


<b>CENTRAL MINER STREET CROSS SECTIONS</b>			
Designer:	M. ASKHAM	Structure Numbers	
Detailer:	M. ASKHAM	Subset Sheets:	01 of 09
Sheet Subset:	XSECTION		

Project No./Code  
 Sheet Number **106**


M:\ARSHAL 2-4-18 PM pw:\pwhd\scen01\HDR\_US\_Central\_01\Documents\6065\10120232\6.0\_CAD\_BIM\6.2\_WIP\Cross Sections\Cross Sections.dgn

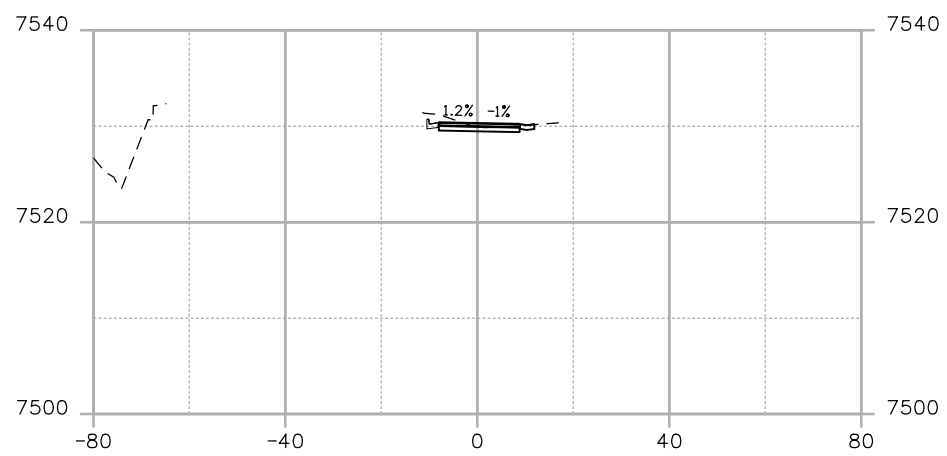


STA. 10+40

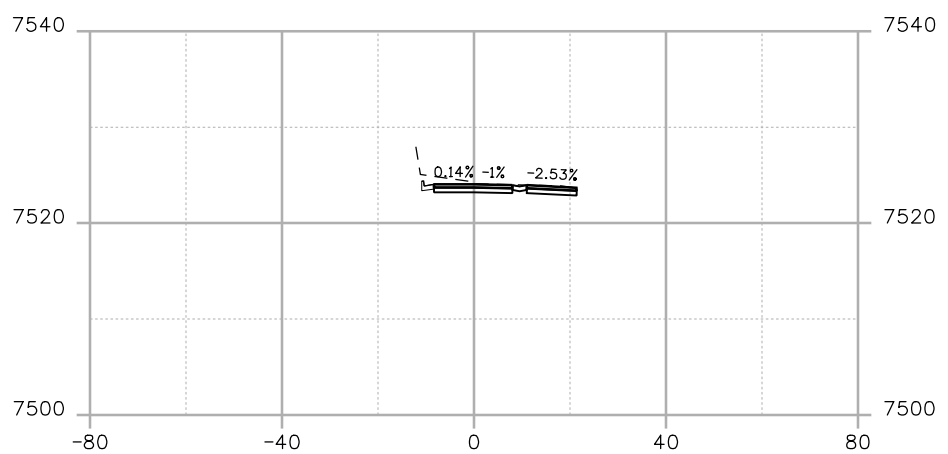


STA. 11+00

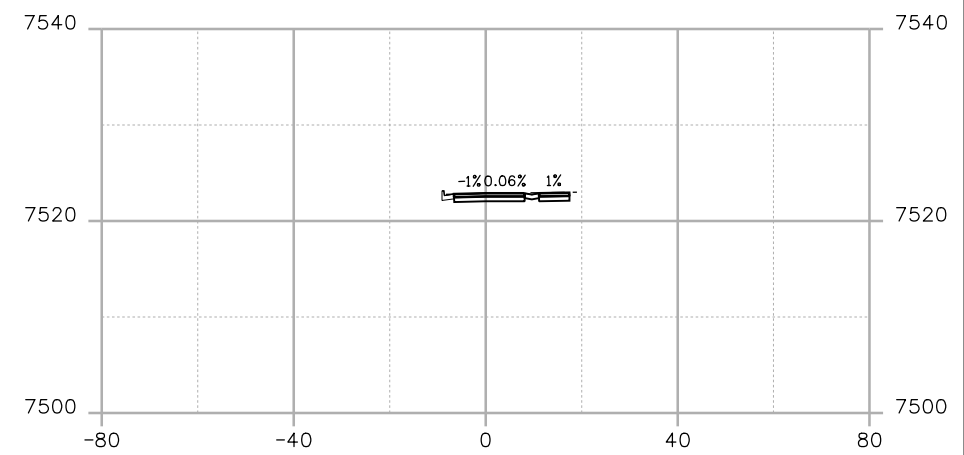


STA. 11+40

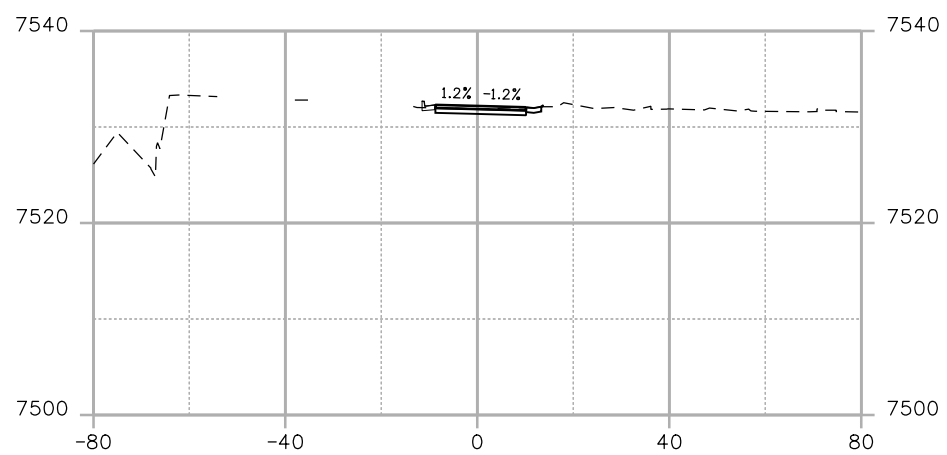


STA. 10+20

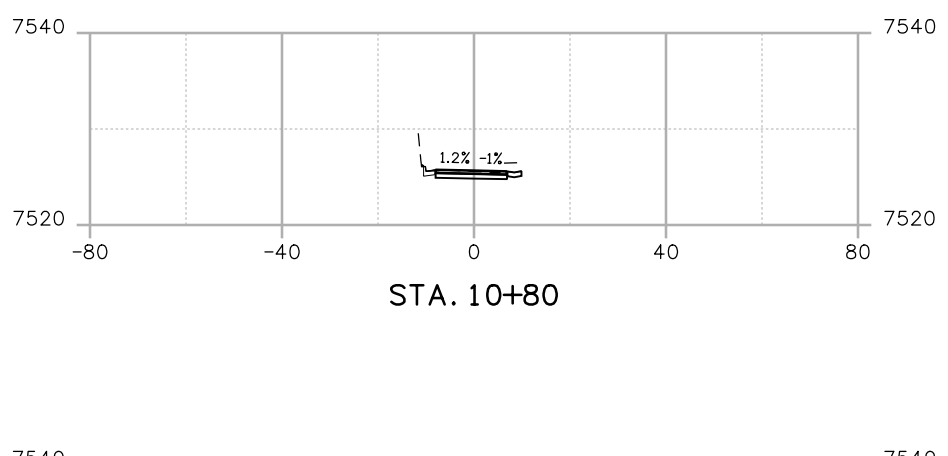


STA. 10+80

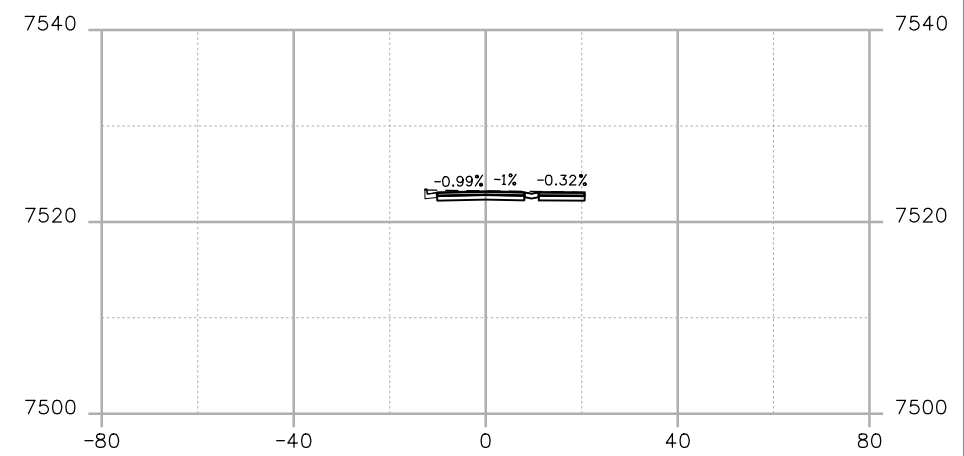


STA. 11+20

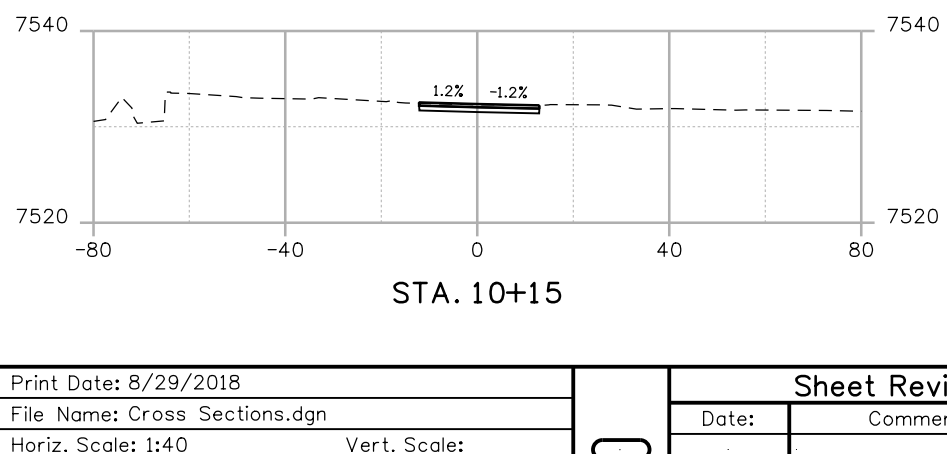

STA. 10+15

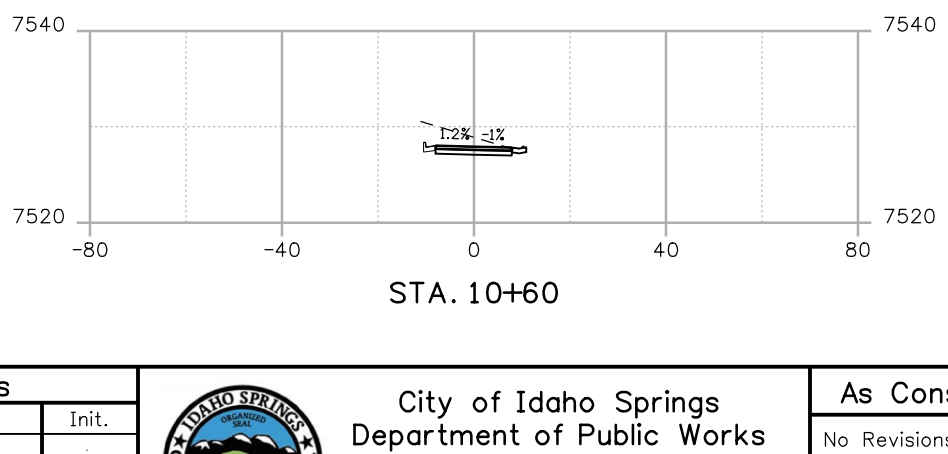

STA. 10+60

Print Date: 8/29/2018  
 File Name: Cross Sections.dgn  
 Horiz. Scale: 1:40      Vert. Scale:  

 1670 BROADWAY, SUITE 3400    DENVER, COLORADO 80202  
 Phone: 303-764-1520      Fax: 303-860-7139

Sheet Revisions		
Date:	Comments	Init.



**City of Idaho Springs**  
**Department of Public Works**  
 1711 Miner Street  
 Idaho Springs, CO 80452  
 Phone: 303-567-4421    FAX: 303-567-4955



<b>As Constructed</b>
No Revisions:
Revised:
Void:

<b>20TH AVENUE CROSS SECTIONS</b>	
Designer: M. ASKHAM	Structure Numbers
Detailer: M. ASKHAM	
Sheet Subset: XSECTION	Subset Sheets: 01 of 09

<b>Project No./Code</b>
Sheet Number <b>107</b>



MMARSHAL 2:41:31 PM pwr:\pwhidruscen01:HDR\_US\_Central\_01\Documents\6065\10120232\6.0\_CAD\_BIM\6.2\_WIP\Central Miner\Design\Drawings\Cross\_Sections\Cross\_Sections.dgn

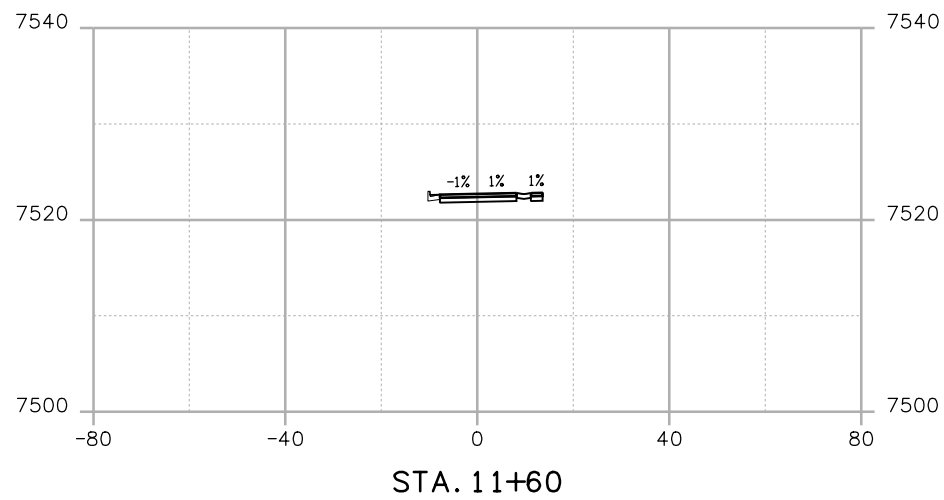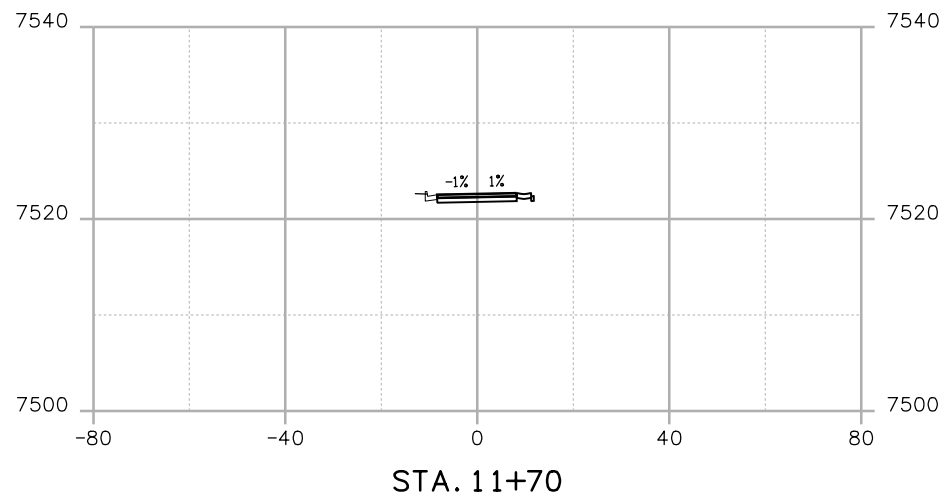

Print Date: 8/29/2018
File Name: Cross Sections.dgn
Horiz. Scale: 1:40      Vert. Scale:
<b>HDR</b> 1670 BROADWAY, SUITE 3400 DENVER, COLORADO 80202 Phone: 303-764-1520 Fax: 303-860-7139

Sheet Revisions		
Date:	Comments	Init.

**City of Idaho Springs**  
 Department of Public Works


1711 Miner Street  
 Idaho Springs, CO 80452  
 Phone: 303-567-4421 FAX: 303-567-4955

<b>As Constructed</b>
No Revisions:
Revised:
Void:


<b>20TH AVENUE CROSS SECTIONS</b>	
Designer: M. ASKHAM	Structure Numbers
Detailer: M. ASKHAM	
Sheet Subset: XSECTION	Subset Sheets: 01 of 09

<b>Project No./Code</b>
Sheet Number <b>108</b>


MMARSHAL 2:41:28 PM p:\pwhd\scen01\HDR\_US\_Central\_01\Documents\6065\10120232\6.0\_CAD\_BIM\6.2\_WIP\Cross Sections\Cross Sections.dgn

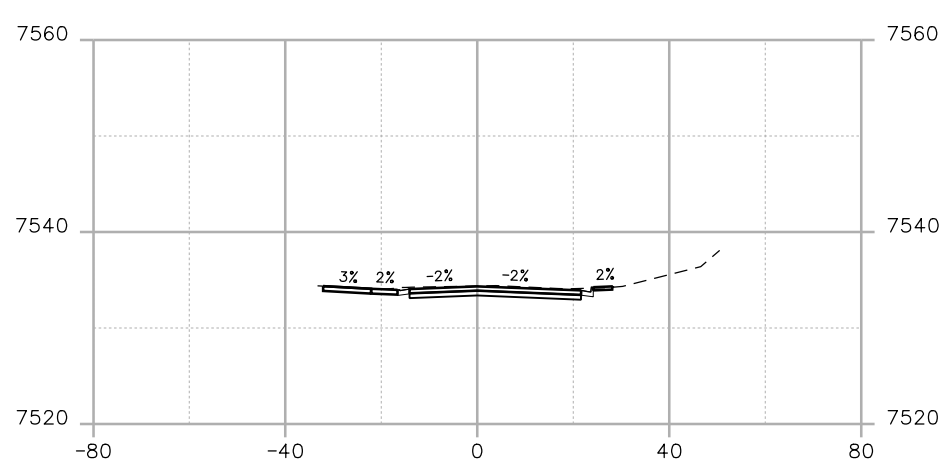


STA. 55+39

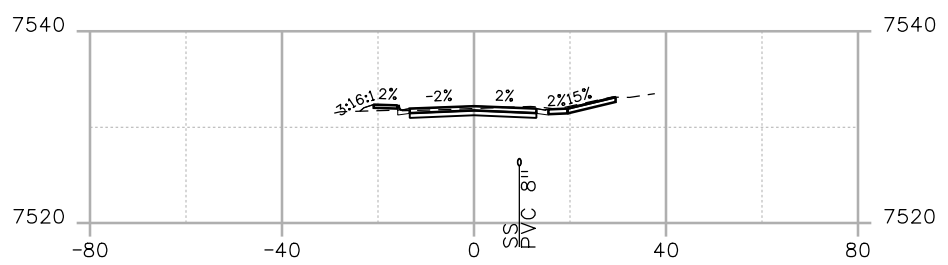


STA. 57+44

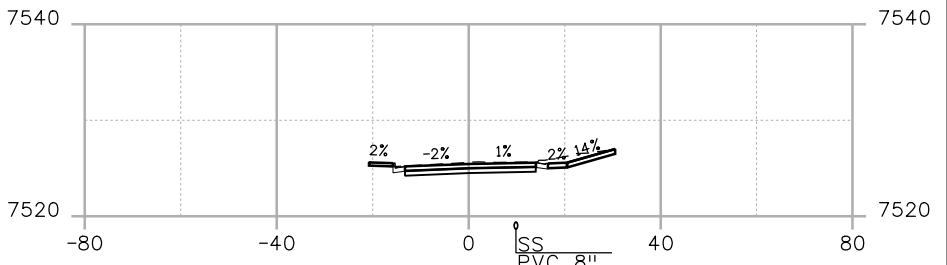


STA. 59+61

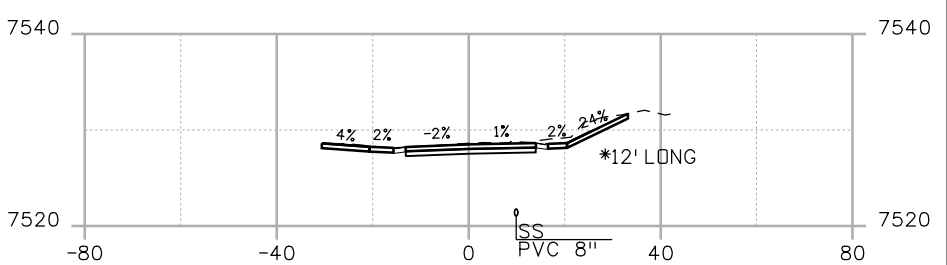


STA. 58+90

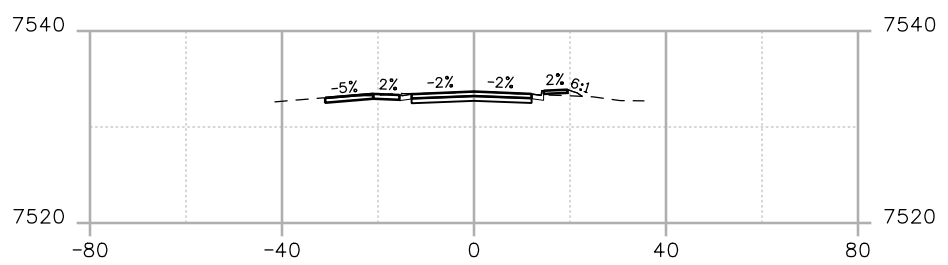


STA. 56+32

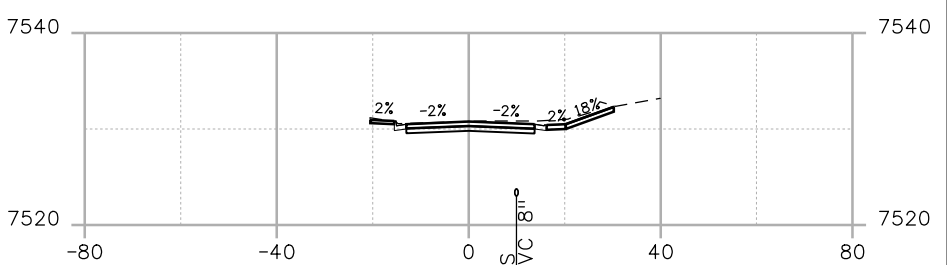


STA. 58+32

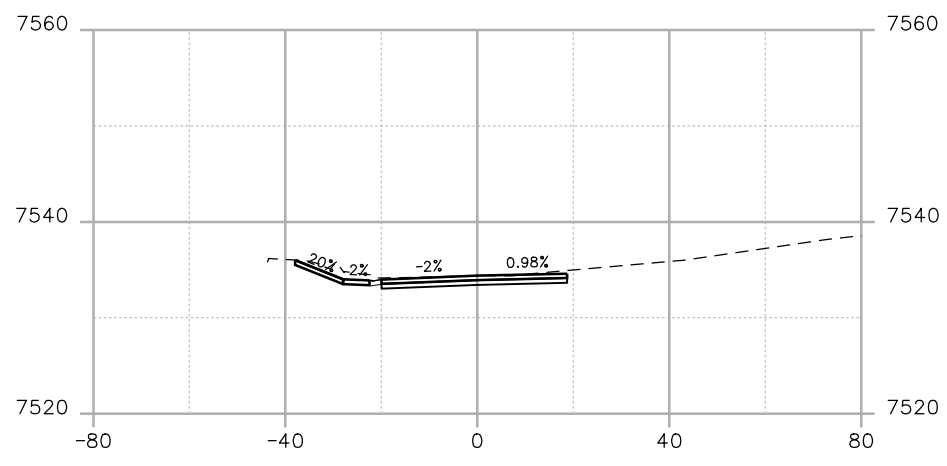

STA. 54+22

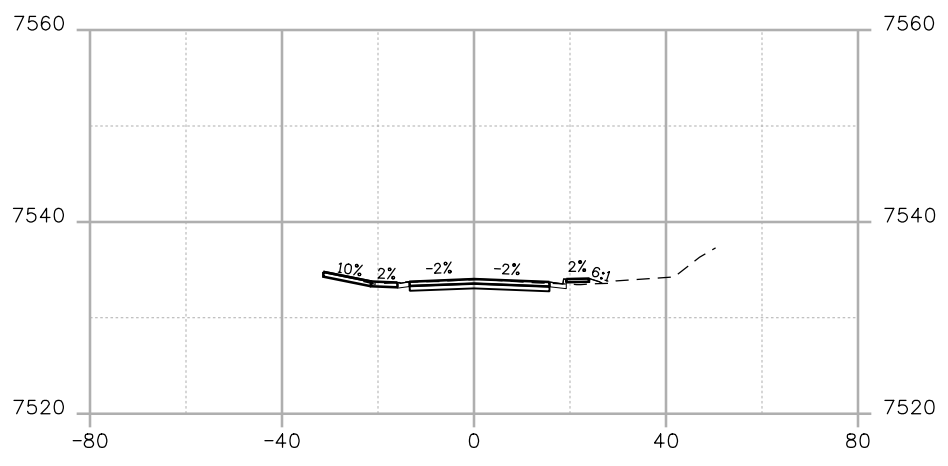

STA. 55+97

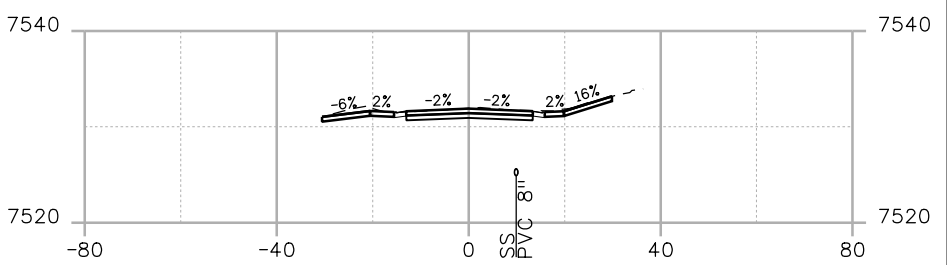

STA. 57+76

\*ALL DRIVEWAYS ARE APPROXIMATE, FIELD FIT FOR CONSTRUCTION

Print Date: 8/29/2018
File Name: Cross Sections.dgn
Horiz. Scale: 1:40      Vert. Scale:
<b>HDR</b> 1670 BROADWAY, SUITE 3400 DENVER, COLORADO 80202 Phone: 303-764-1520 Fax: 303-860-7139

Sheet Revisions		
Date:	Comments	Init.




**City of Idaho Springs**  
**Department of Public Works**  
 1711 Miner Street  
 Idaho Springs, CO 80452  
 Phone: 303-567-4421 FAX: 303-567-4955

<b>As Constructed</b>
No Revisions:
Revised:
Void:


<b>DRIVEWAYS CROSS SECTIONS</b>	
Designer: M. ASKHAM	Structure Numbers
Detailer: M. ASKHAM	Subset Sheets: 01 of 09
Sheet Subset: XSECTION	

<b>Project No./Code</b>
Sheet Number <b>109</b>


M:\ARSHAL 2-4-18 2:41:29 PM pw:\pwhdrcscen01\HDR\_US\_Central\_01\Documents\6065\10120232\6.0.0\_CAD\_BIM\6.2\_WIP\Cross Sections\Cross Sections.dgn

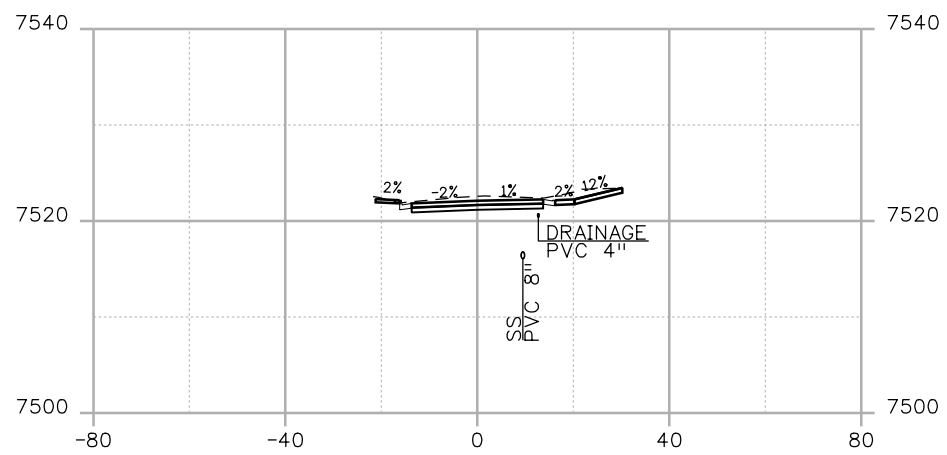


STA. 60+38

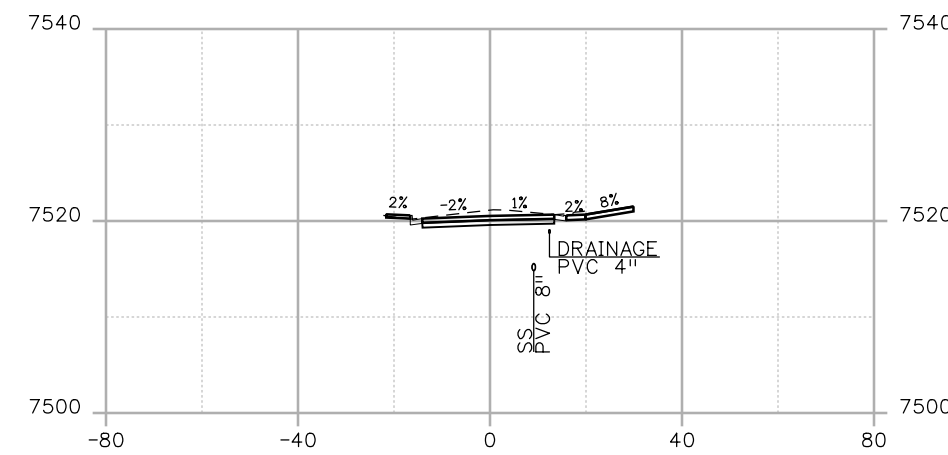


STA. 60+75

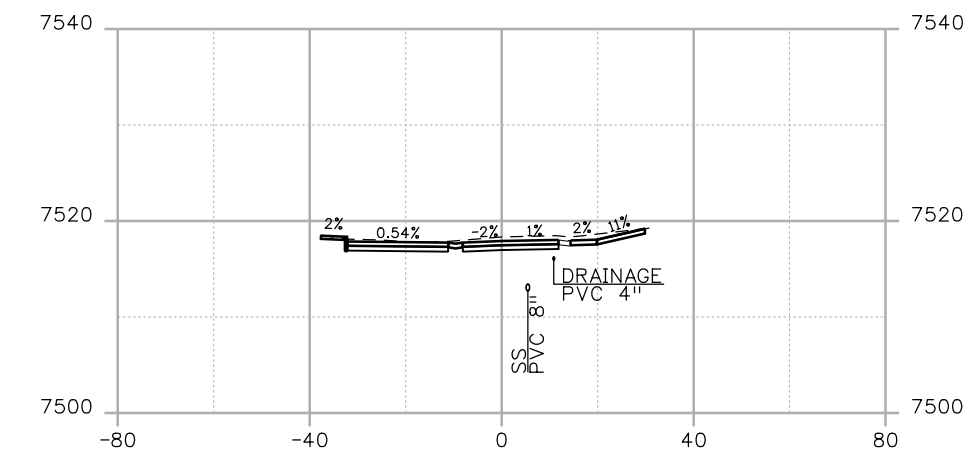


STA. 61+35

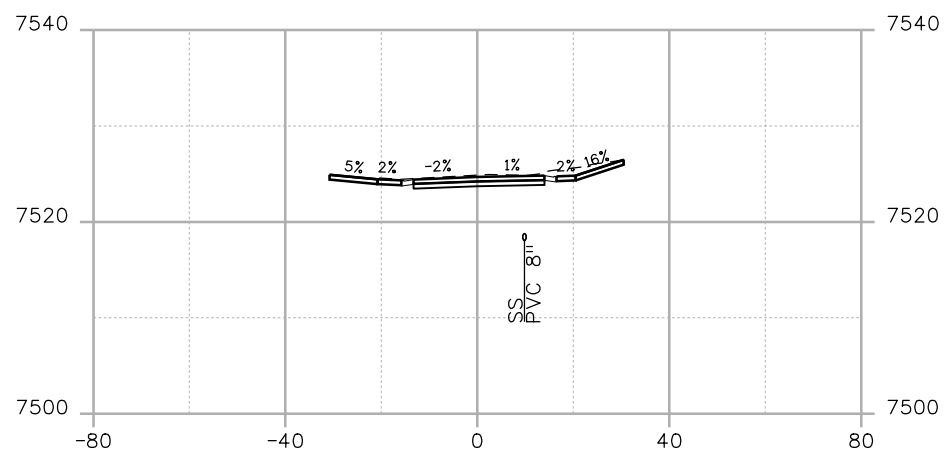

STA. 59+79

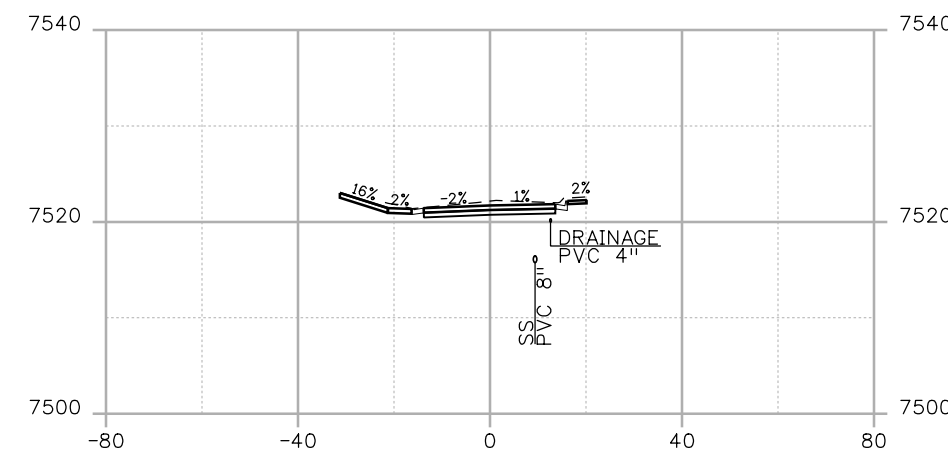

STA. 60+48

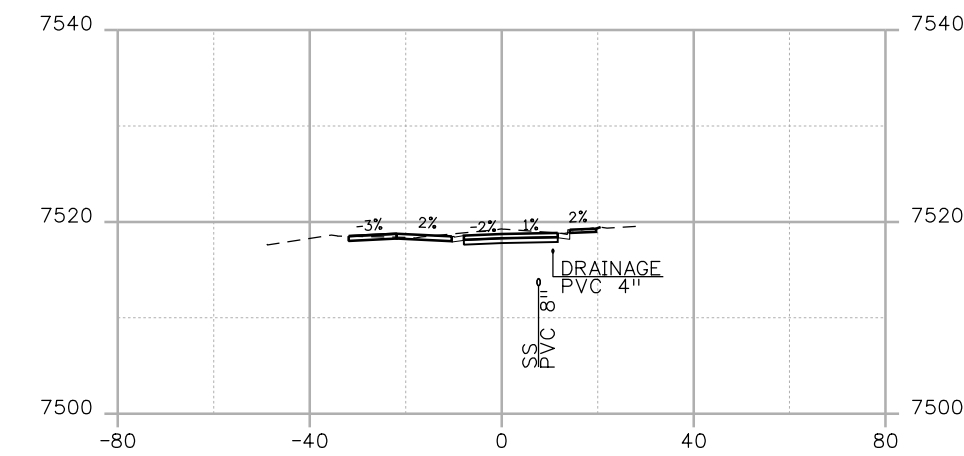

STA. 61+17

Print Date: 8/29/2018
File Name: Cross Sections.dgn
Horiz. Scale: 1:40      Vert. Scale:
<b>HDR</b> 1670 BROADWAY, SUITE 3400 DENVER, COLORADO 80202 Phone: 303-764-1520 Fax: 303-860-7139

Sheet Revisions		
Date:	Comments	Init.

**City of Idaho Springs**  
**Department of Public Works**




1711 Miner Street  
 Idaho Springs, CO 80452  
 Phone: 303-567-4421 FAX: 303-567-4955


<b>As Constructed</b>
No Revisions:
Revised:
Void:

DRIVEWAYS CROSS SECTIONS	
Designer: M. ASKHAM	Structure Numbers
Detailer: M. ASKHAM	
Sheet Subset: XSECTION	Subset Sheets: 01 of 09

Project No./Code
Sheet Number <b>110</b>

MMARSHAL 2:41:30 PM pw:\pwhdruscen01\HDR\_US\_Central\01\Documents\6065\10120232\6.0\_CAD\_BIM\6.2\_WIP\Cross Sections\Cross Sections.dgn

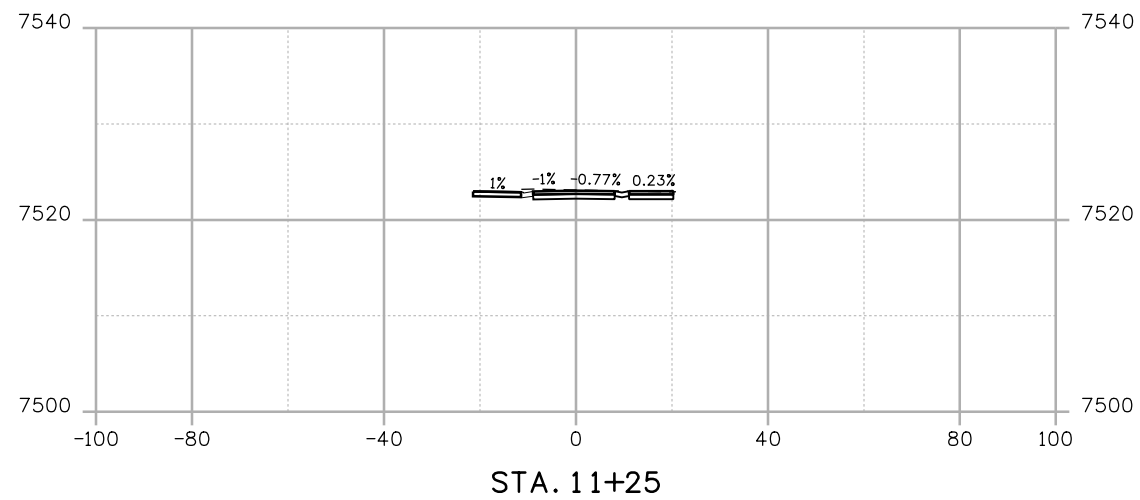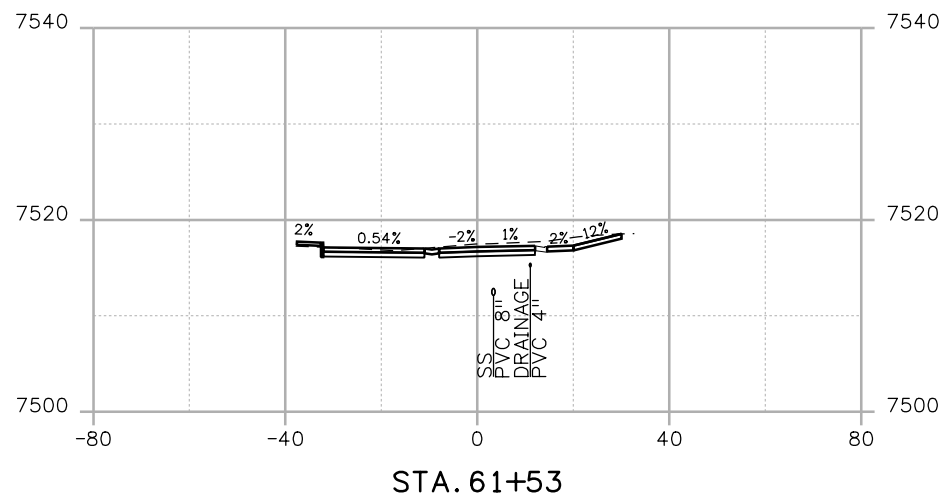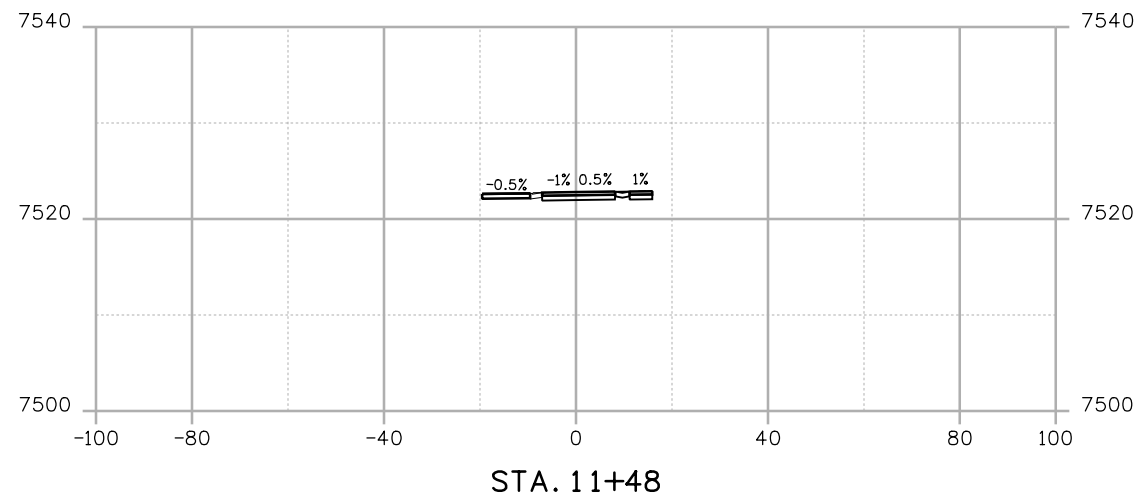

Print Date: 8/29/2018  
 File Name: Cross Sections.dgn  
 Horiz. Scale: 1:40      Vert. Scale:  
 1670 BROADWAY, SUITE 3400    DENVER, COLORADO 80202  
 Phone: 303-764-1520      Fax: 303-860-7139

Sheet Revisions		
Date:	Comments	Init.



**City of Idaho Springs**  
**Department of Public Works**  
 1711 Miner Street  
 Idaho Springs, CO 80452  
 Phone: 303-567-4421    FAX: 303-567-4955

As Constructed	DRIVEWAYS CROSS SECTIONS		Project No./Code
No Revisions:	Designer: M. ASKHAM	Structure Numbers	
Revised:	Detailer: M. ASKHAM		
Void:	Sheet Subset: XSECTION	Subset Sheets: 01 of 09	Sheet Number <b>111</b>